


Concept #1

## BERLIN COMMUNITY AND SENIOR CENTER, BERLIN

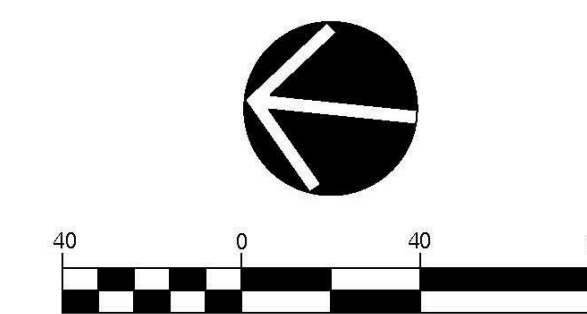

**QA+M**  
architecture  
QuisenberryArcariMalik  
195 Scott Swamp Road  
Farmington, CT 06032  
qamarch.com

**todesign**


114 WEST MAIN STREET  
SUITE 202  
NEW BRITAIN, CT 06051  
860-612-1700

todesignllc.com

SITE DESIGN  
LANDSCAPE ARCHITECTURE  
URBAN PLANNING


July, 2020



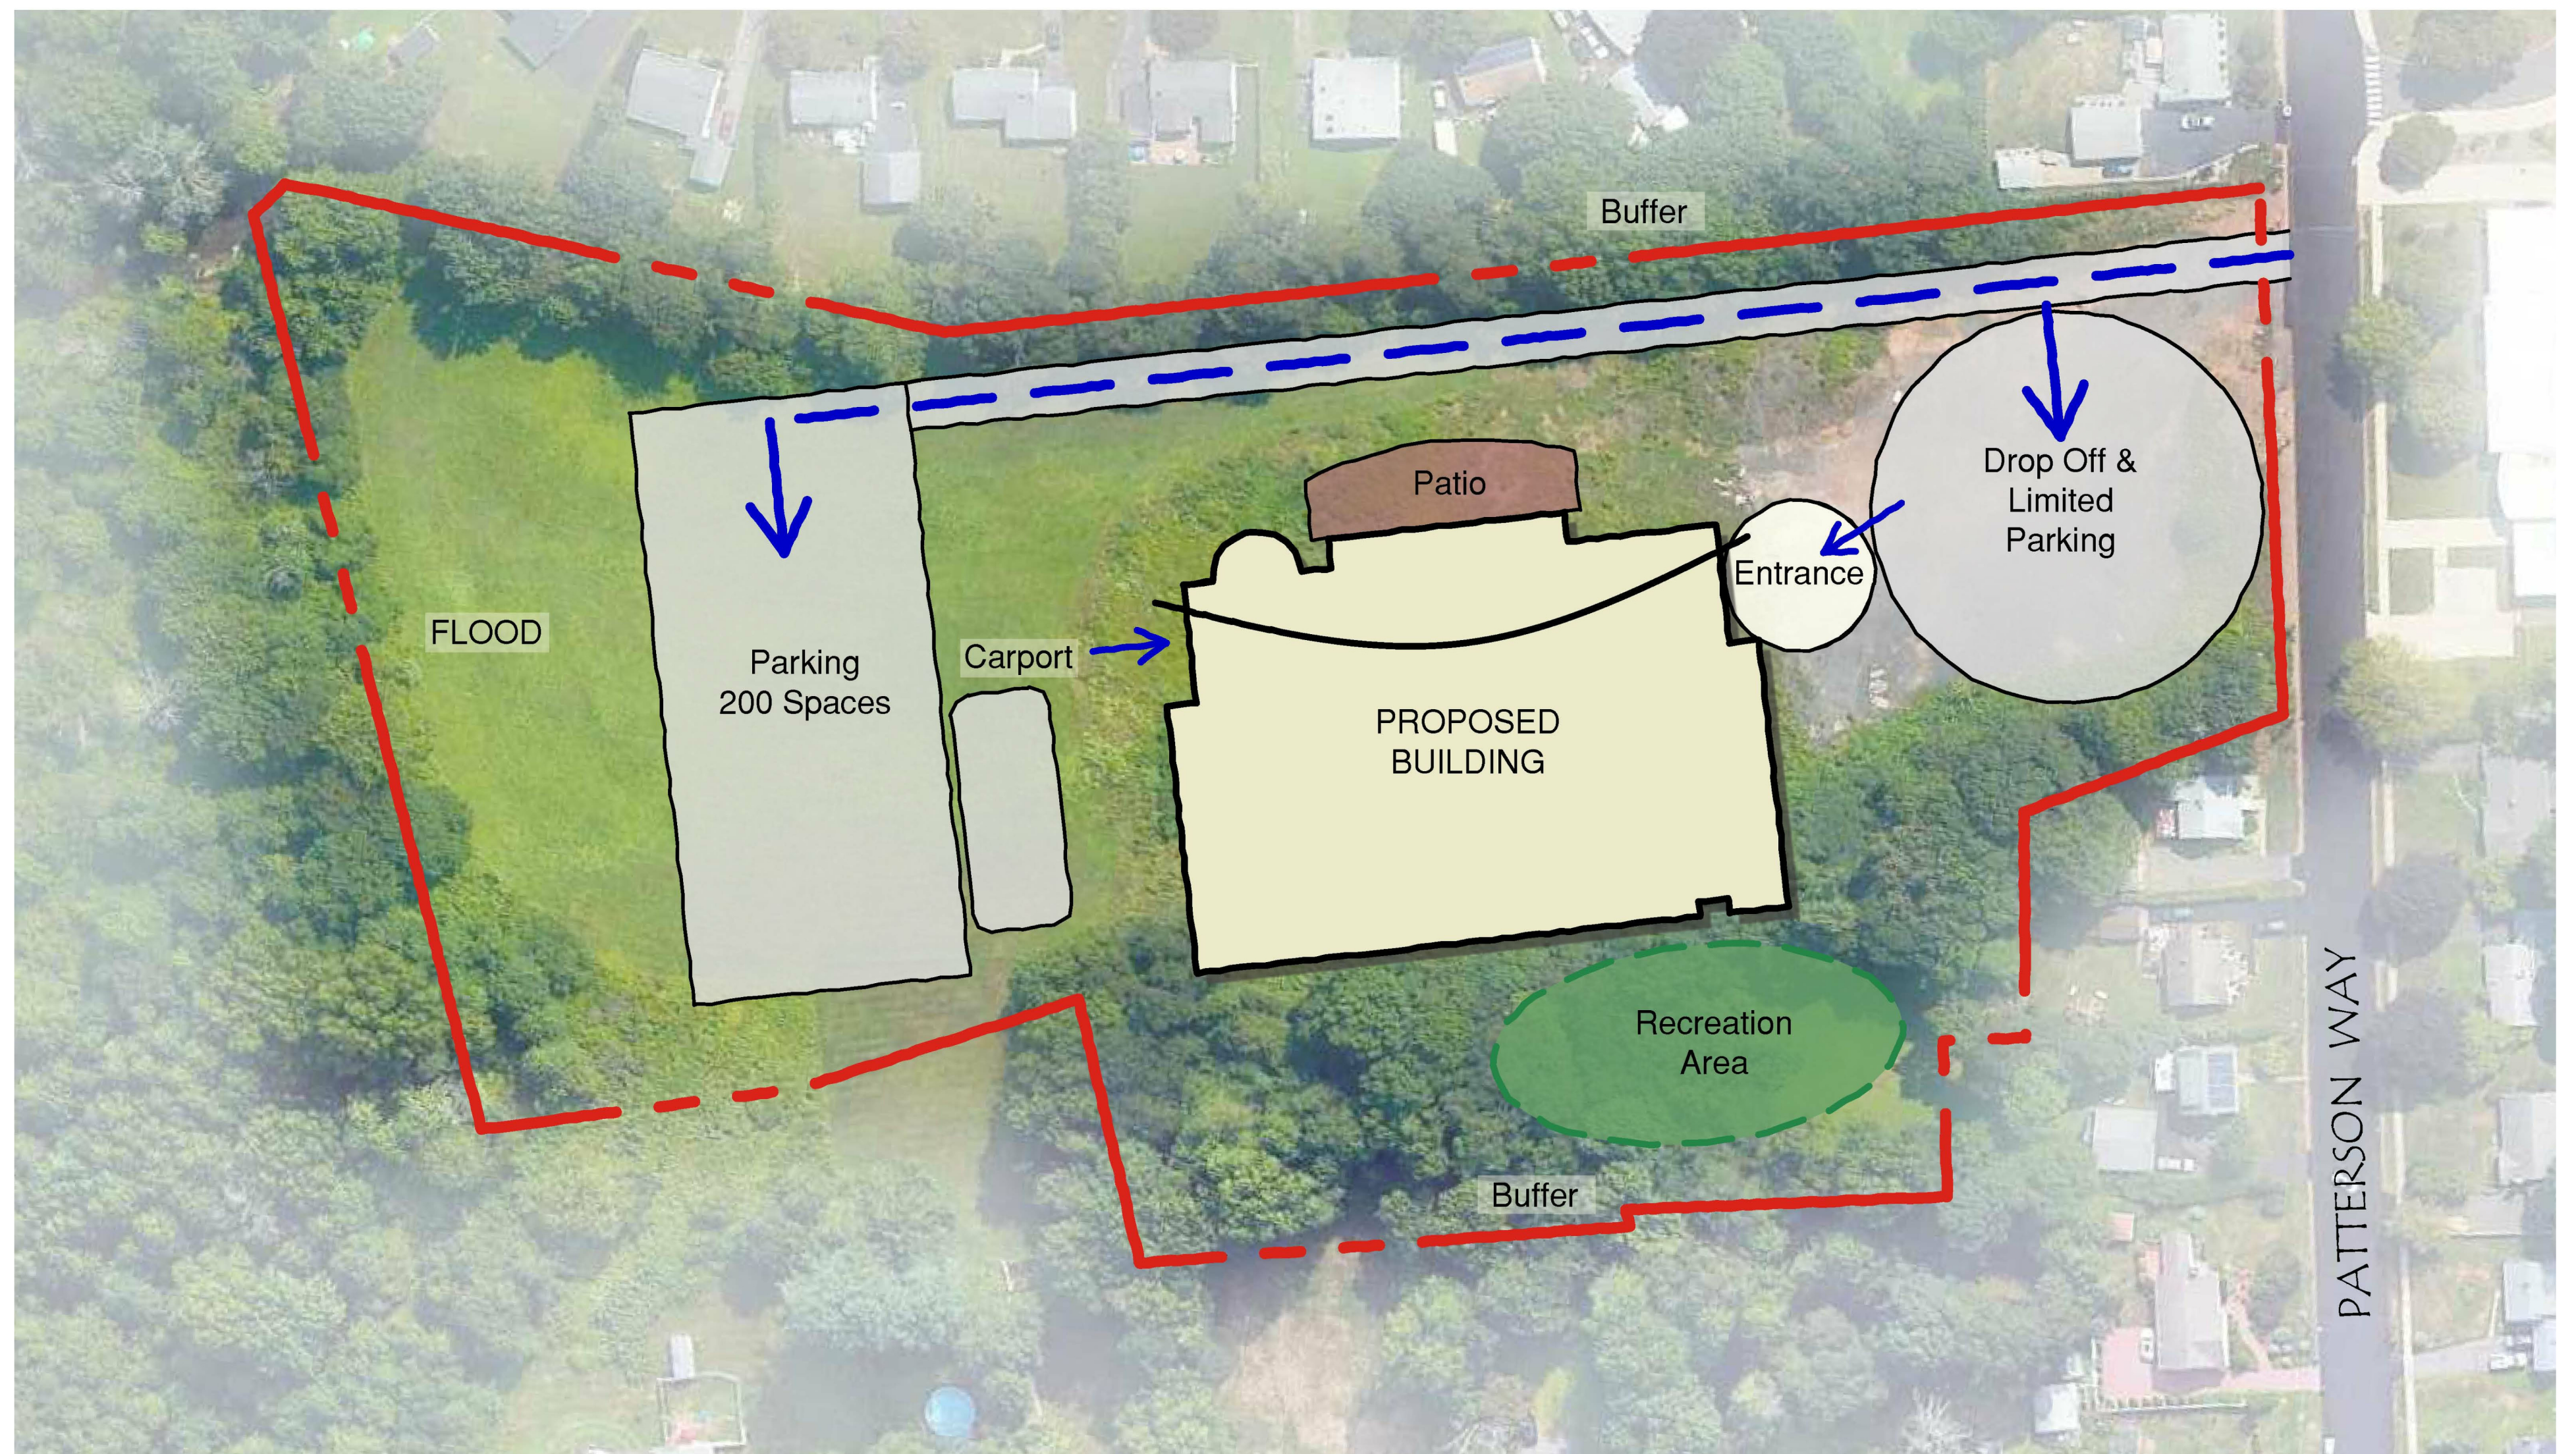

Concept #2

## BERLIN COMMUNITY AND SENIOR CENTER, BERLIN

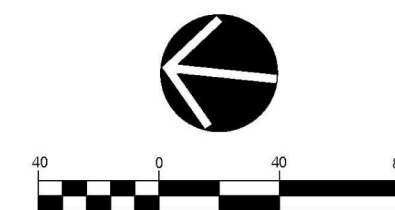


**QA+M**  
architecture  
QuisenberryArcariMalik  
195 Scott Swamp Road  
Farmington, CT 06032  
qamarch.com

**todesign**  
114 WEST MAIN STREET  
SUITE 202  
NEW BRITAIN, CT 06051  
860-612-1700  
todesignllc.com

SITE DESIGN  
LANDSCAPE ARCHITECTURE  
URBAN PLANNING


SITE CONCEPT #2



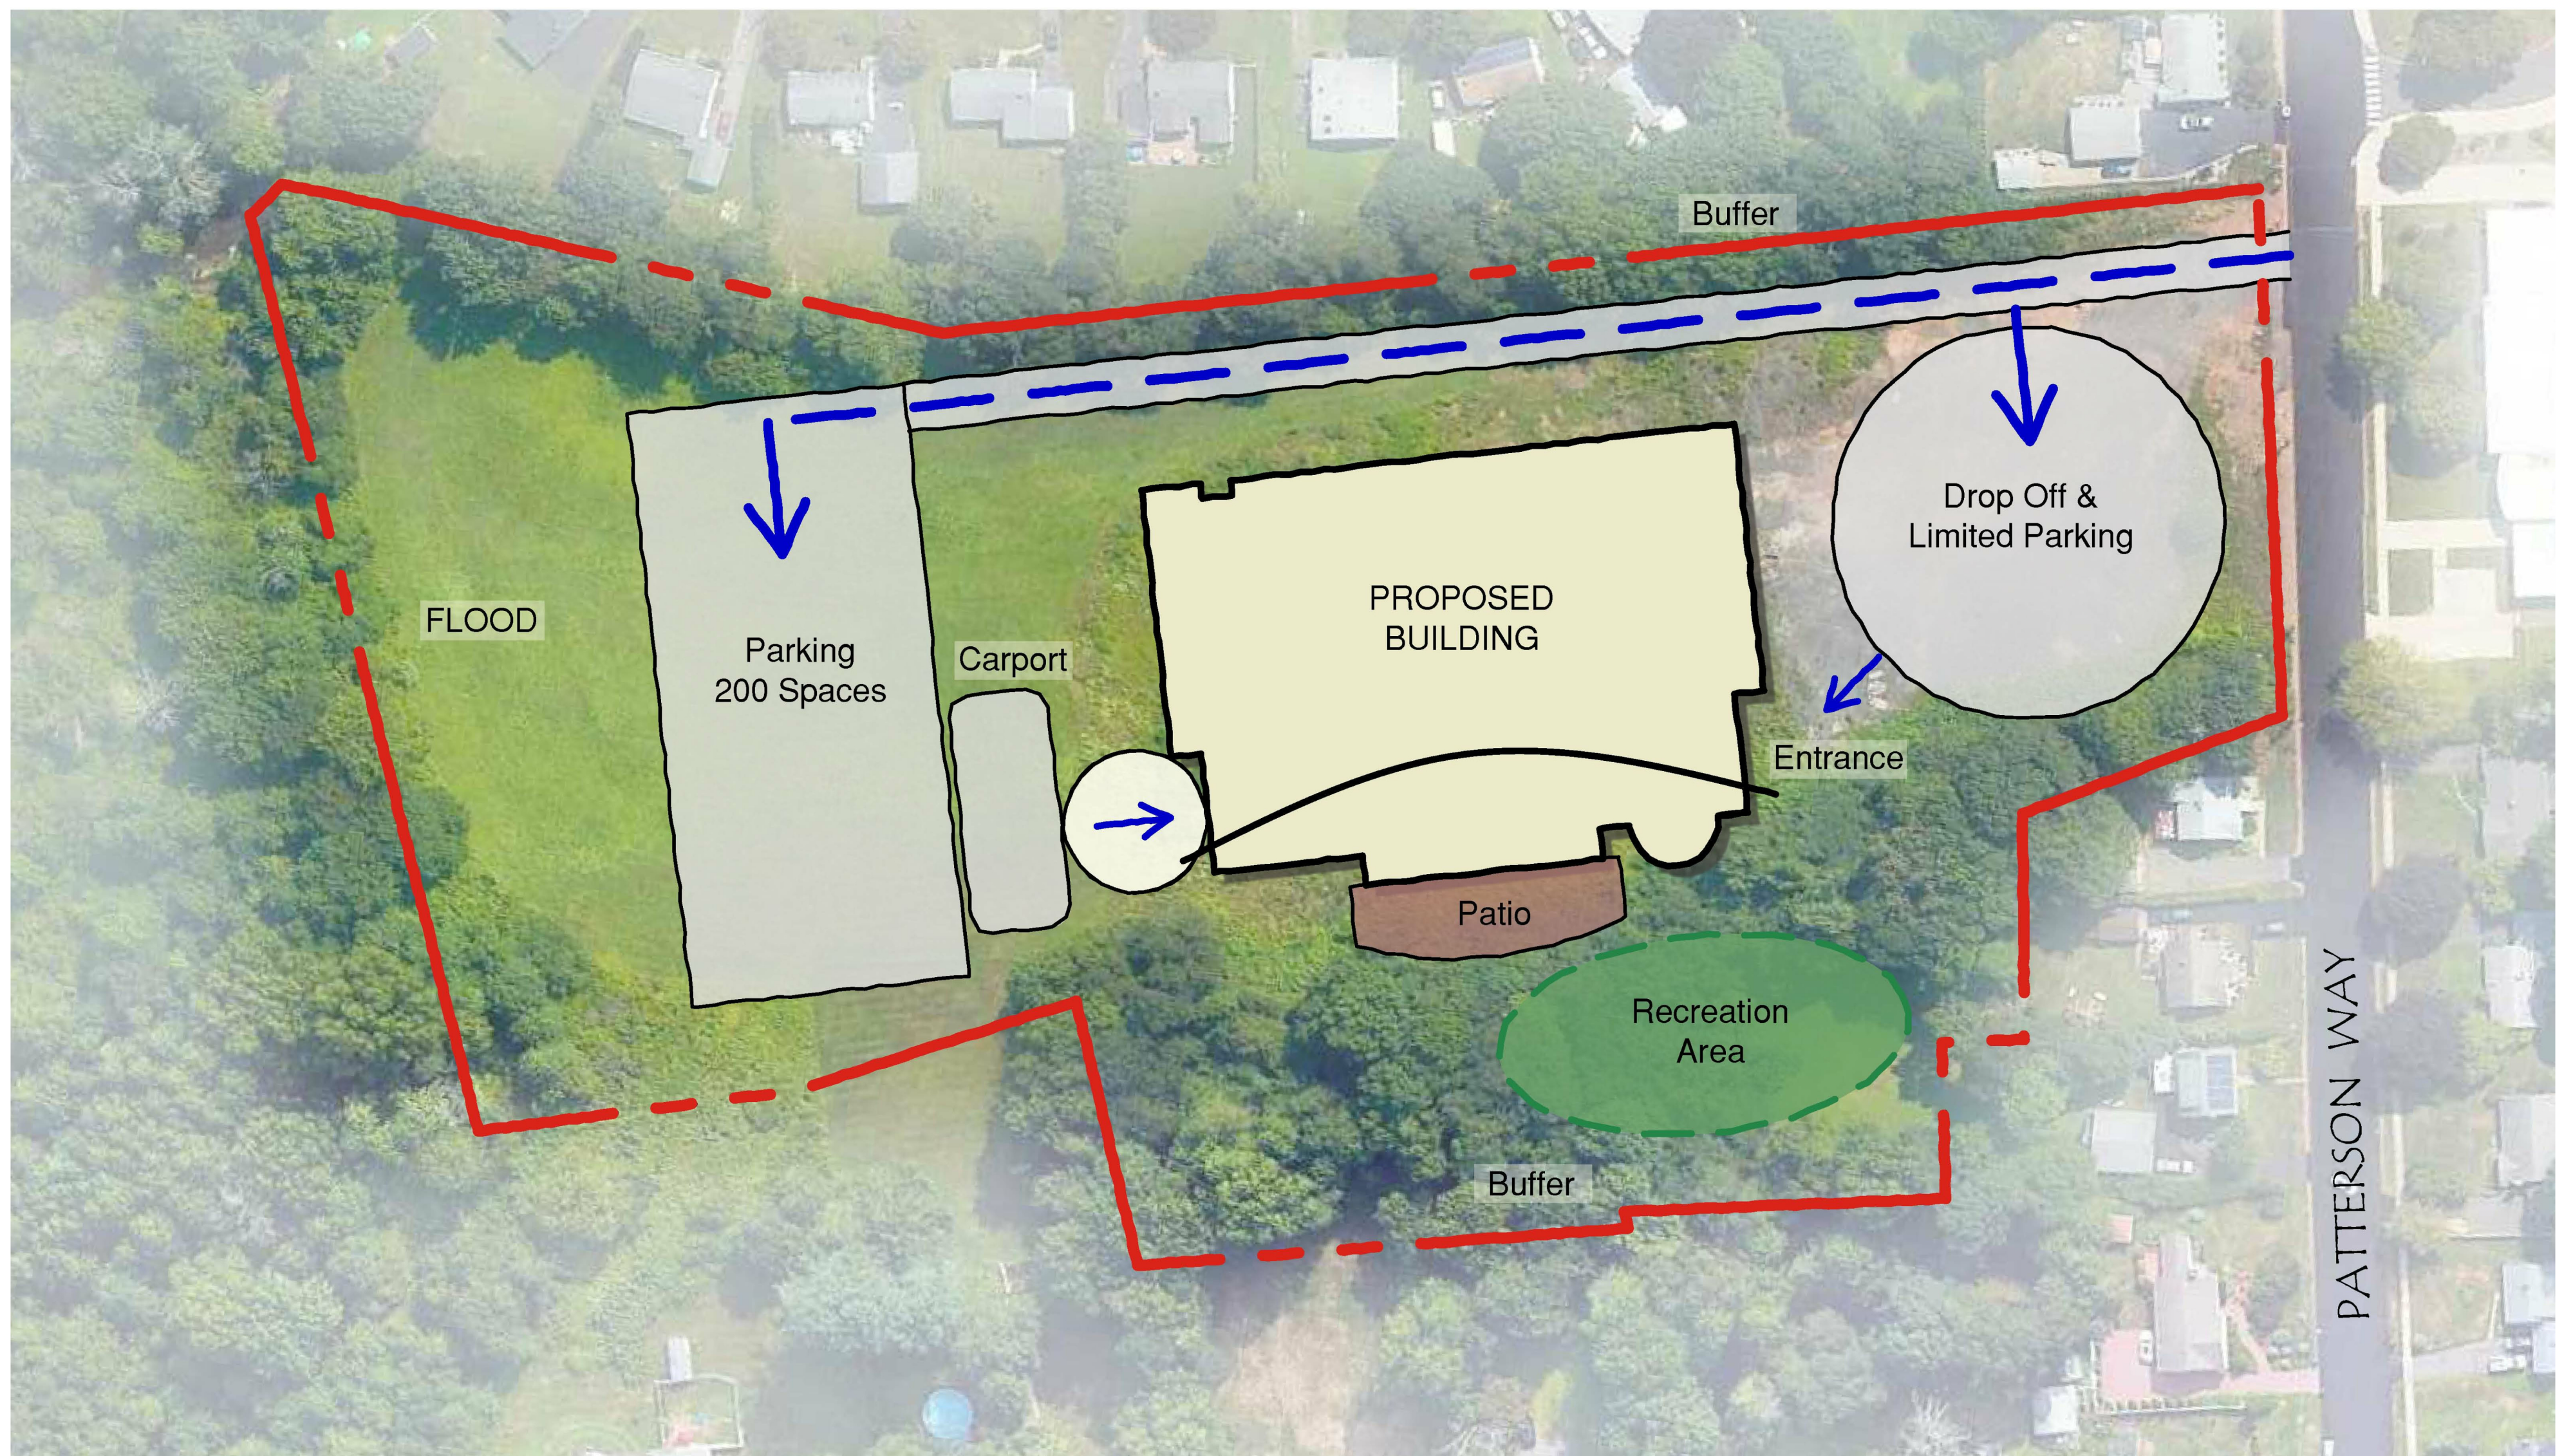

Concept #3

## BERLIN COMMUNITY AND SENIOR CENTER, BERLIN

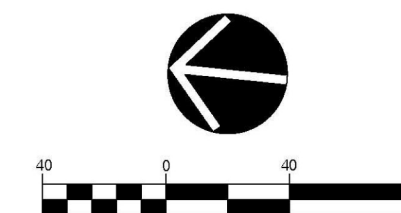

**QA+M**  
architecture  
Quisenberry Arcari Vialli  
195 Scott Swamp Road  
Farmington, CT 06032  
qamarch.com

**todesign**  
114 WEST MAIN STREET  
SUITE 202  
NEW BRITAIN, CT 06051  
860-612-1700  
todesignllc.com

SITE DESIGN  
LANDSCAPE ARCHITECTURE  
URBAN PLANNING

July, 2020

SITE CONCEPT #3