

PROPOSED UTILITY FEASIBILITY DESIGN

OPTION #02



PARCELS: 15-2-99-9 & 9-4-99-9A
PATTERSON WAY
BERLIN, CONNECTICUT
OCTOBER 2020

NOTE:
LAYOUT IS CONCEPTUAL ONLY AND IS BASED ON COMPILED INFORMATION AND A
CURSORY REVIEW OF REGULATIONS. A SITE SURVEY AND THOROUGH REVIEW OF THE
REGULATIONS MAY YIELD ADDITIONAL INFORMATION THAT MAY AFFECT THE
LAYOUT. HARRY E. COLE & SON DOES NOT GUARANTEE
THE DEPICTED LAYOUT.

TOTAL LENGTH
OF FORCE MAIN = ± 600 LF

TOTAL LENGTH 6" FIRE
SWERVICE LINE = ± 530 LF

TOTAL LENGTH 1-2" DOMESTIC
WATER LINE = ± 526 LF

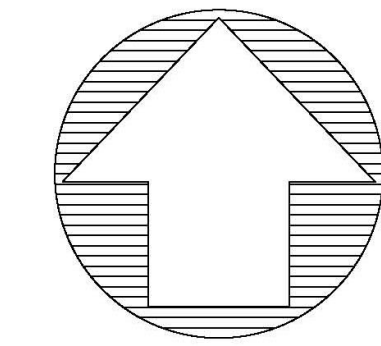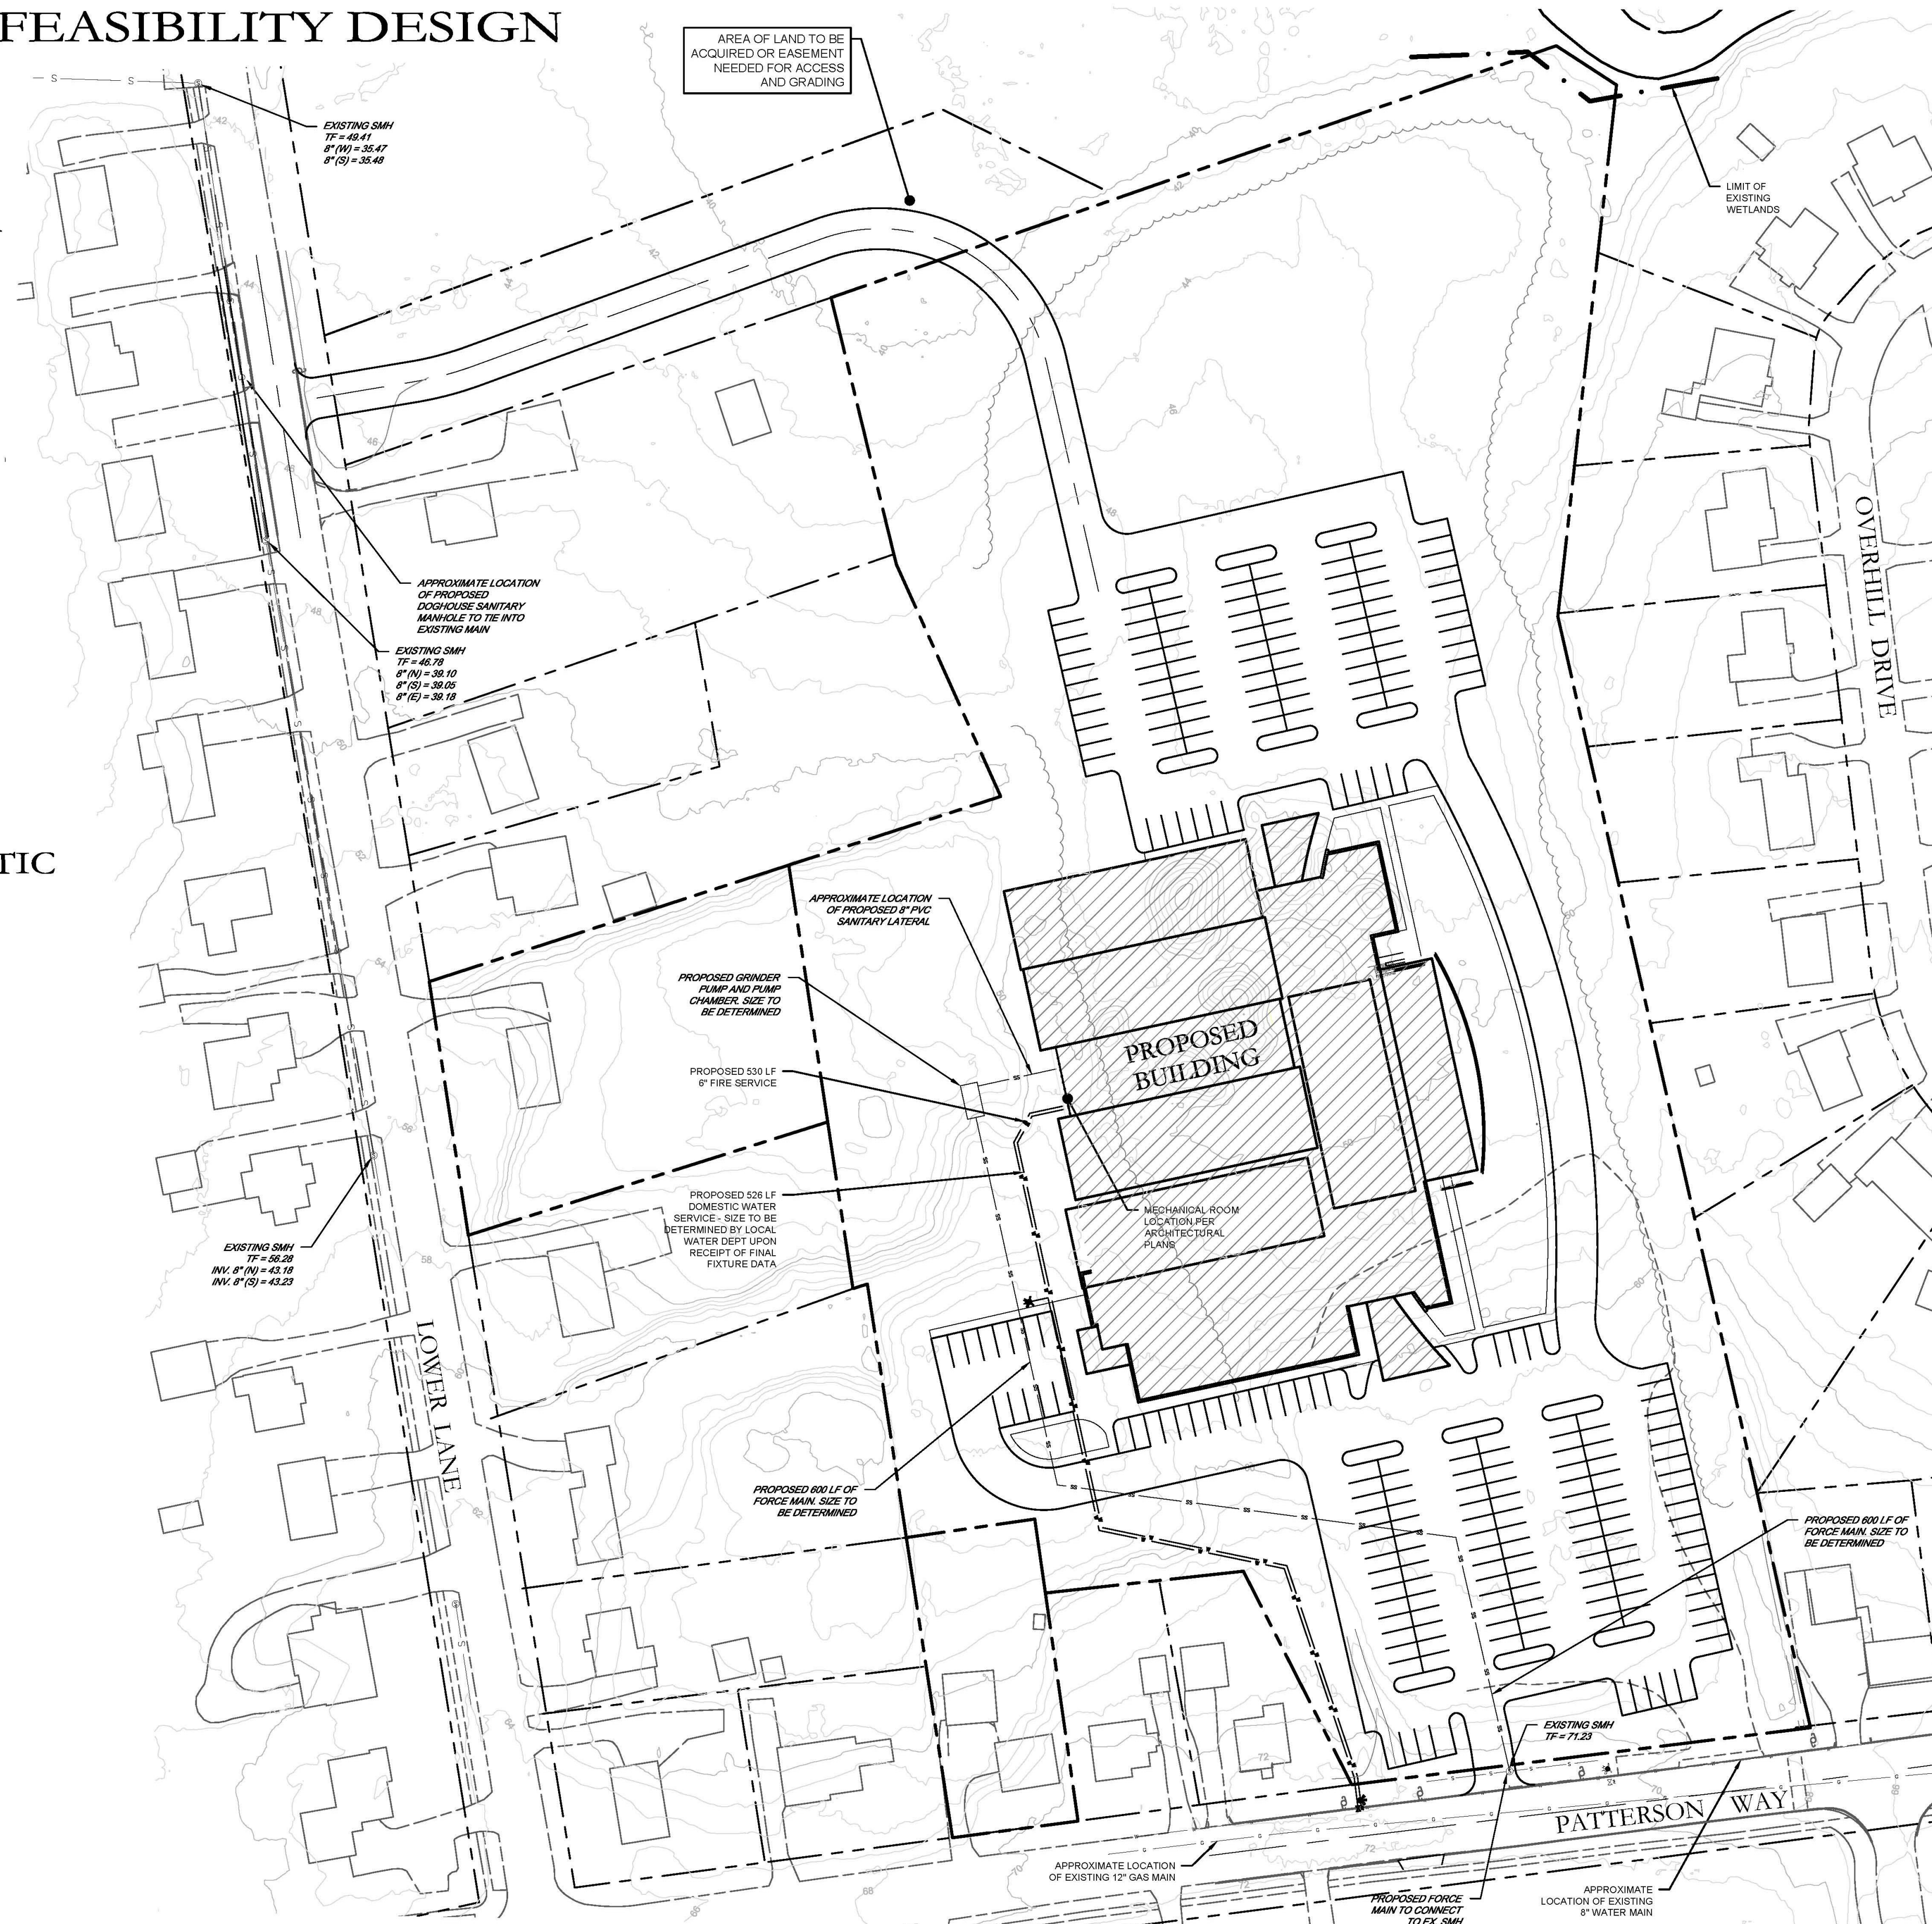

NORTH

1"=50'

cole

HARRY E. COLE & SON

engineering. surveying. planning.

876 South Main Street
P.O. Box 44
Plantsville, CT 06479 - 0044

Tel: (860) 628-4484
Fax: (860) 620-0196
www.hecole.com

DESIGNED BY: HARRY E. COLE & SON, INC. DATE: 10/20/2020
PROJECT: UTILITY ANALYSIS / AVAILABILITY OPTION #4
LOCATION: 0 PATTERSON WAY, BERLIN, CT 06033
DRAWN BY: J. COLE
CHECKED BY: J. COLE
APPROVED BY: J. COLE

PROPOSED UTILITY FEASIBILITY DESIGN

OPTION #04



PARCELS: 15-2-99-9 & 9-4-99-9A
PATTERSON WAY
BERLIN, CONNECTICUT
OCTOBER 2020

NOTE:
LAYOUT IS CONCEPTUAL ONLY AND IS BASED ON COMPILED INFORMATION AND A
CURSORY REVIEW OF REGULATIONS. A SITE SURVEY AND THOROUGH REVIEW OF THE
REGULATIONS MAY YIELD ADDITIONAL INFORMATION THAT MAY AFFECT THE
LAYOUT. HARRY E. COLE & SON DOES NOT GUARANTEE
THE DEPICTED LAYOUT.

TOTAL LENGTH OF PRIVATE
MAIN/LATERAL = ± 430 LF

TOTAL LENGTH 6" FIRE
SWERVICE LINE = ± 400 LF

TOTAL LENGTH 1-2" DOMESTIC
WATER LINE = ± 400 LF

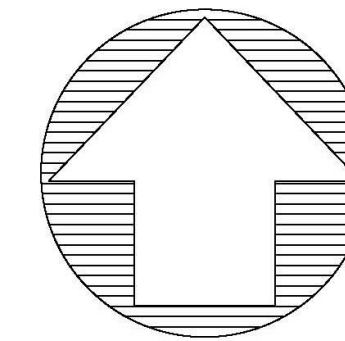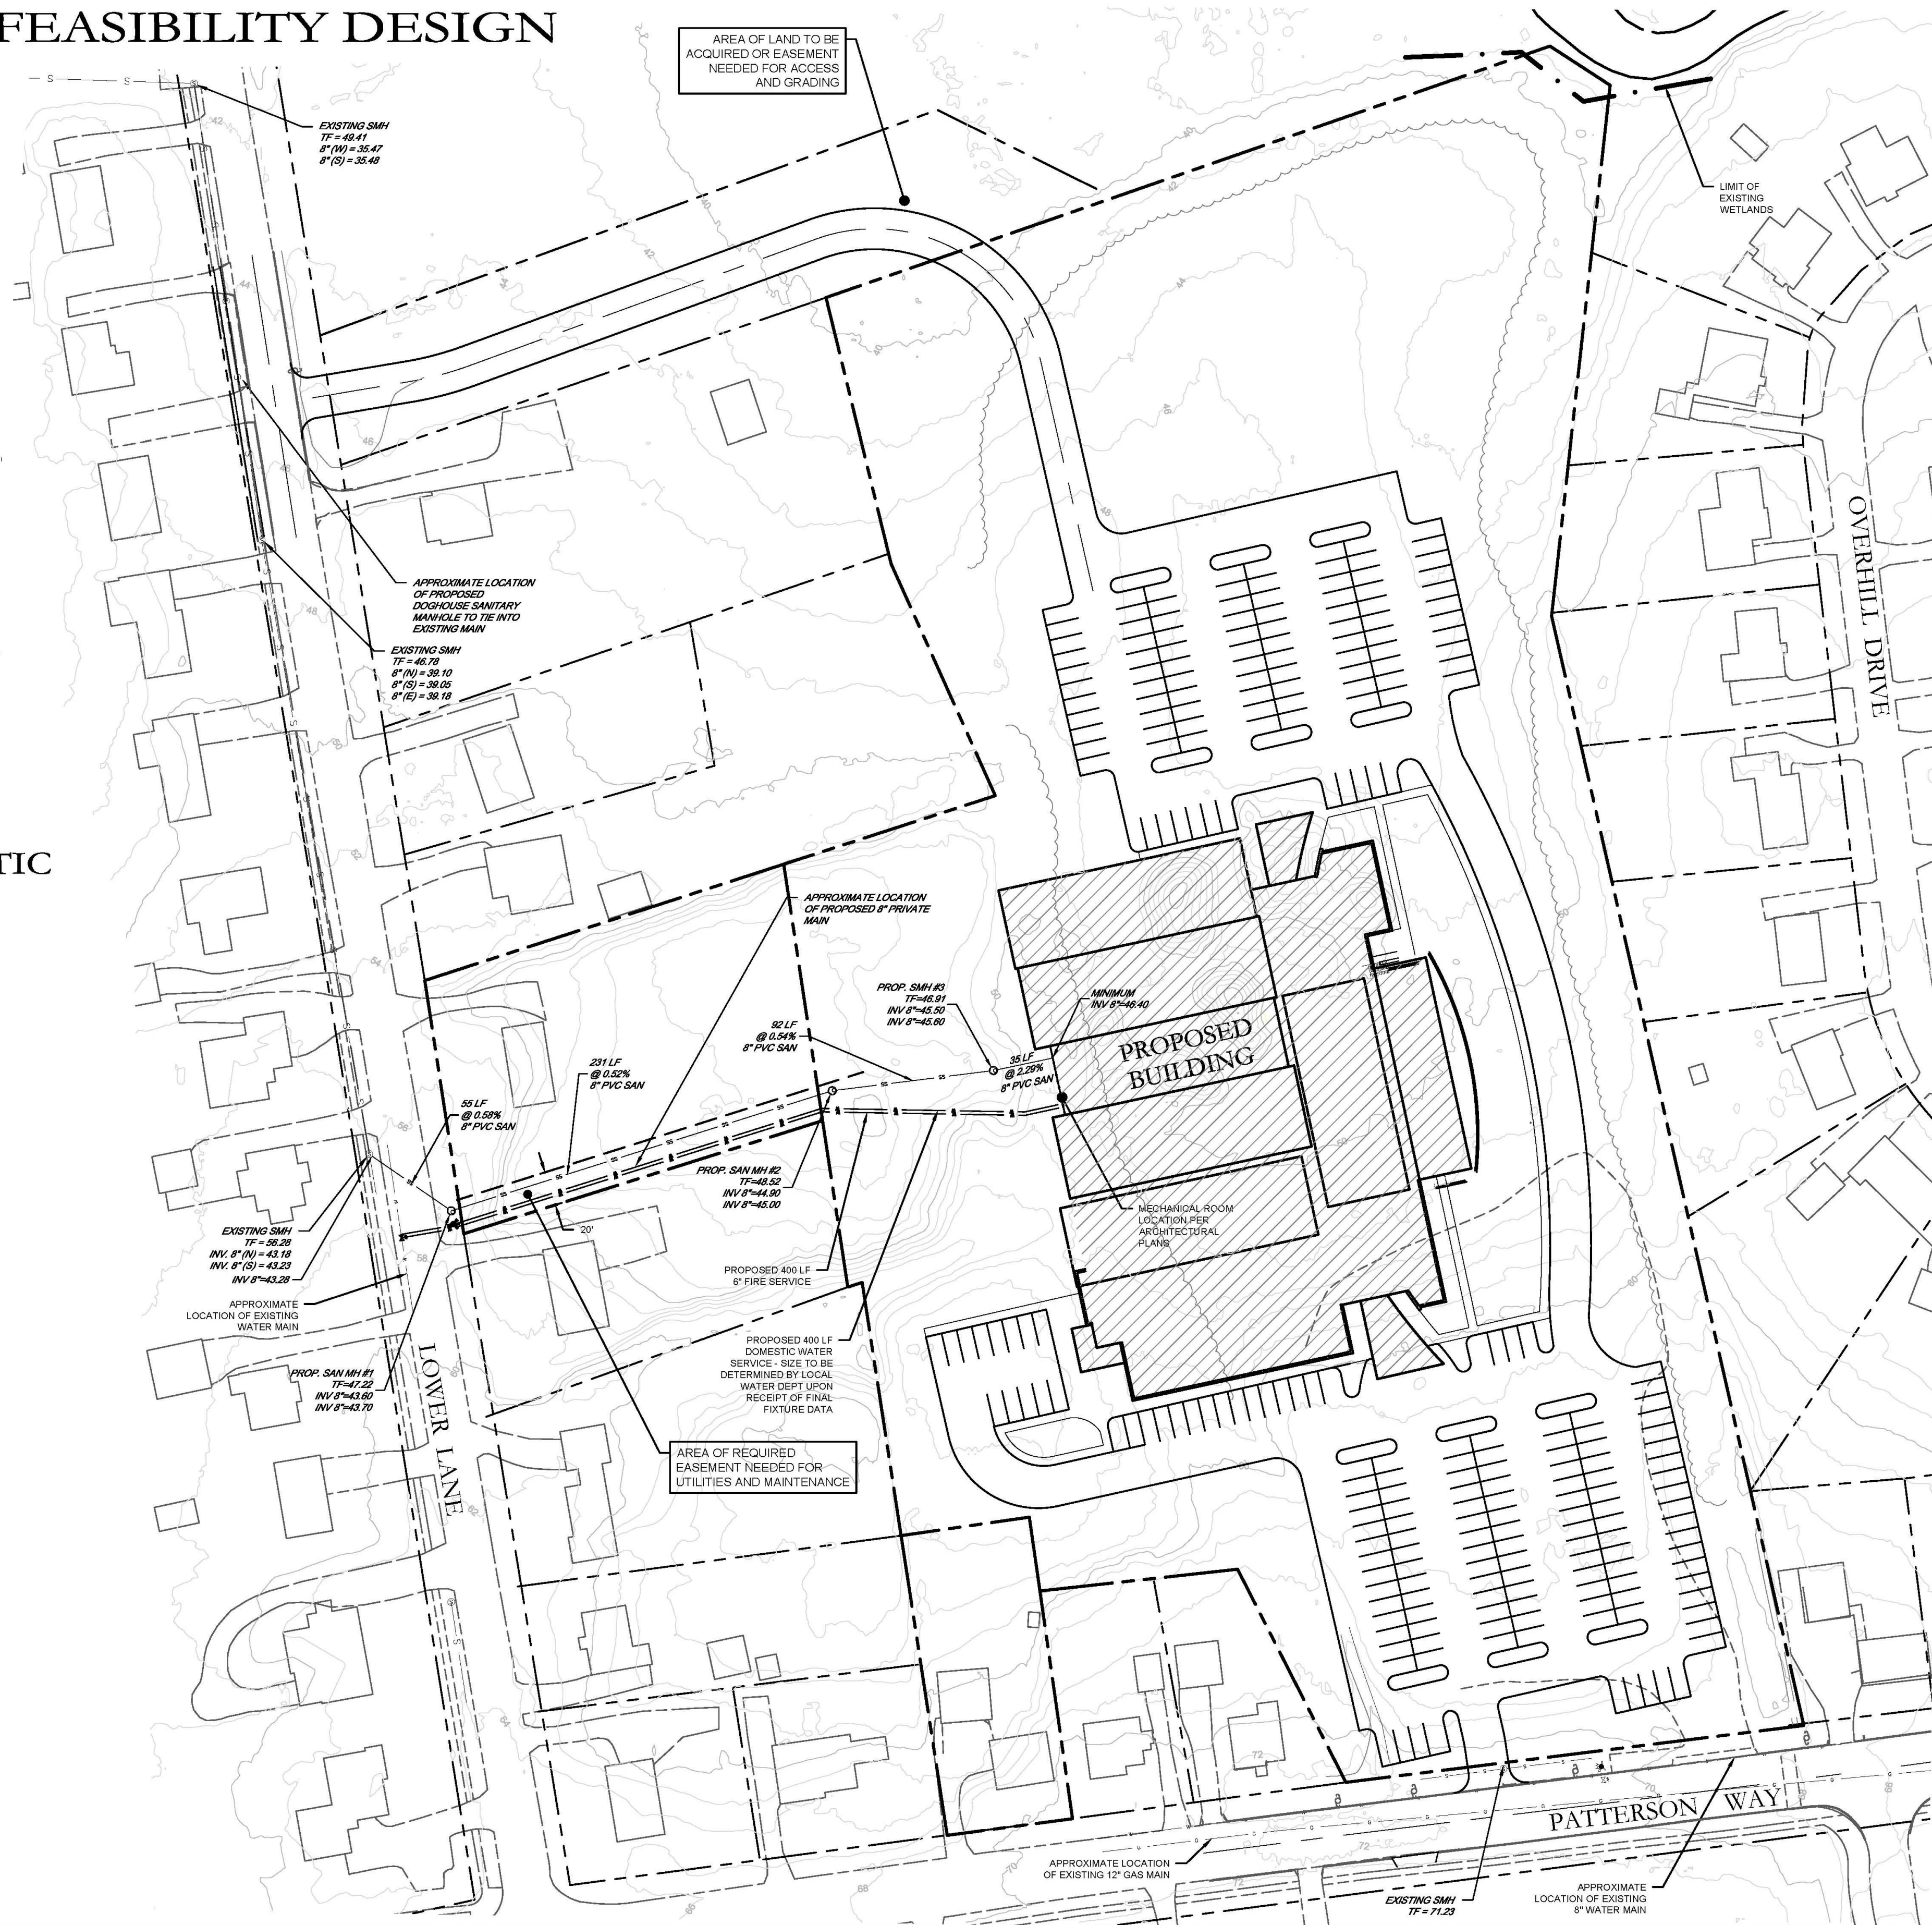

NORTH
1"=50'

cole
HARRY E. COLE & SON
engineering. surveying. planning.

876 South Main Street
P.O. Box 44
Plantsville, CT 06479 - 0044
Tel: (860) 628-4484
Fax: (860) 620-0196
www.hecole.com